


PAK TAK BLDG.

LIFT LOBBY

HENRY HOUSE

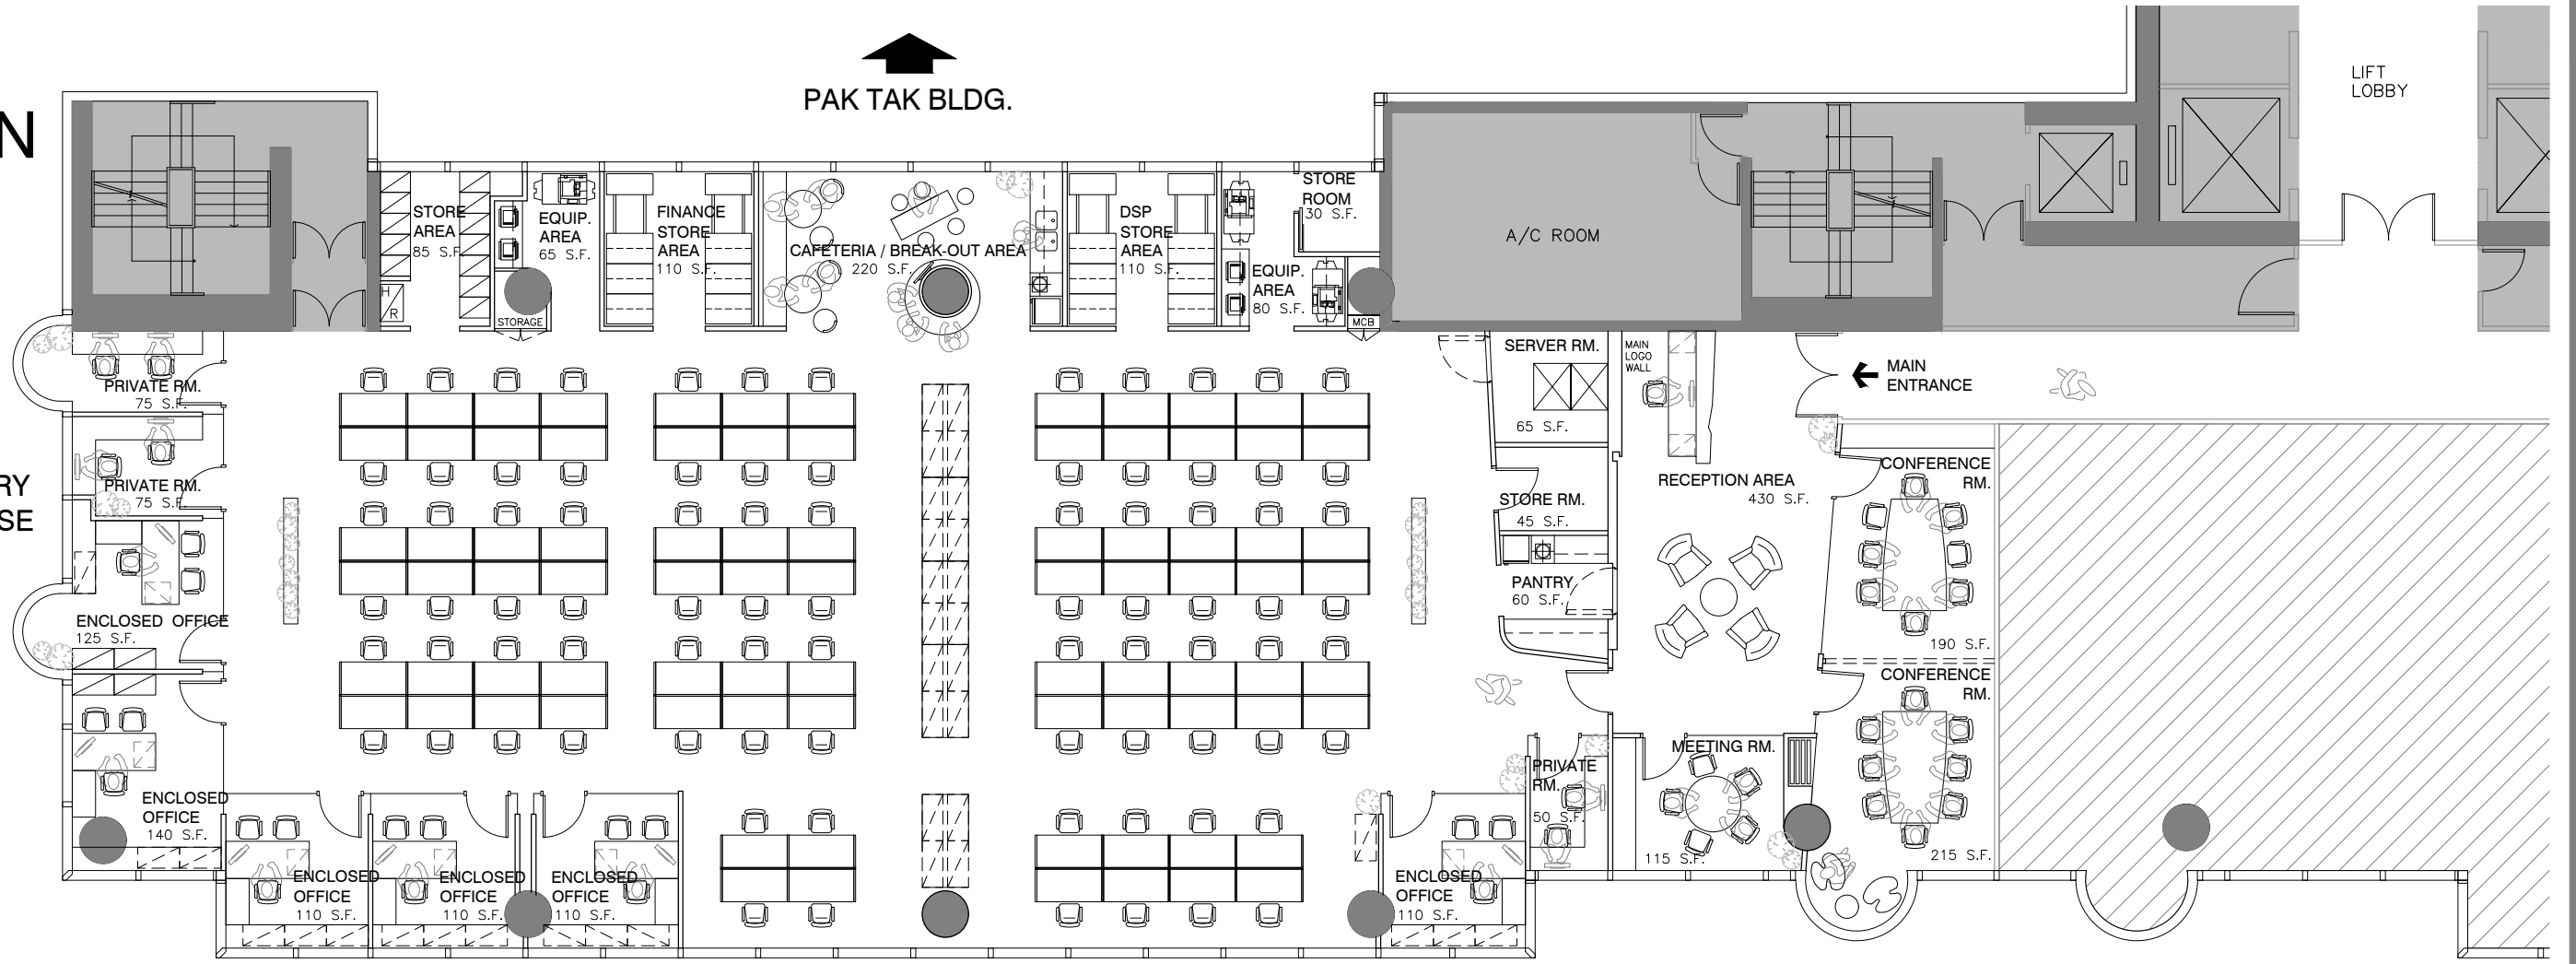

MANULIFE PLAZA

1 TEST FIT PLAN  
SCALE: A3=1:150

Project  
Lee Garden 2, Causeway Bay, Hong Kong



Drawing Title  
TEST FIT PLAN

Drawing Num.      Scale

DATE	REVISION	DISTRIBUTION	DATE	REVISION	DISTRIBUTION

1. Contractors to verify all dimensions on the site before commencing work.  
2. Figured dimensions given are to be taken in preference to scaling.  
3. Copyright of designs shown hereon is retained by this office.  
4. Authority is required for any reproduction.